
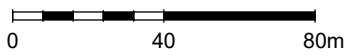


LEGEND

- EPL Premise Boundary
- Metro alignment
- Watercourse
- Site Access Schedule
- Aerial Stratum
- Project Site
- Substratum
- Temporary Area
- Discharge Points
- Water Treatment Plant



TITLE
EPL 21807 PREMISE BOUNDARY



NOTES
EPL Premise Boundary Map

REV	DATE	DESCRIPTION
14	29.01.2024	Premise Map update
15	09.02.2024	Premise Map update
16	21.02.2024	Premise Map update
17	18.03.2024	Premise Map update
18	25.03.2024	Premise Map update
19	19.04.2024	Premise Map update

PROJECT
Sydney Metro – Western Sydney Airport - SSTM

CLIENT
Sydney Metro

SCALE
1:2,000

DATE
19/04/2024

COORDINATE SYSTEM
GDA2020 MGA Zone 56

MAP #
SMWSASSM-PLD-1NL-ENV-GIS-000001_19

REV	DATE	DESCRIPTION
14	29.01.2024	Premise Map update
15	09.02.2024	Premise Map update
16	21.02.2024	Premise Map update
17	18.03.2024	Premise Map update
18	25.03.2024	Premise Map update
19	19.04.2024	Premise Map update

APPROVED
JB


DRAWN BY
DD

REVIEW
JB

DATE
19/04/2024

MAP #
SMWSASSM-PLD-1NL-ENV-GIS-000001_19

REV
19

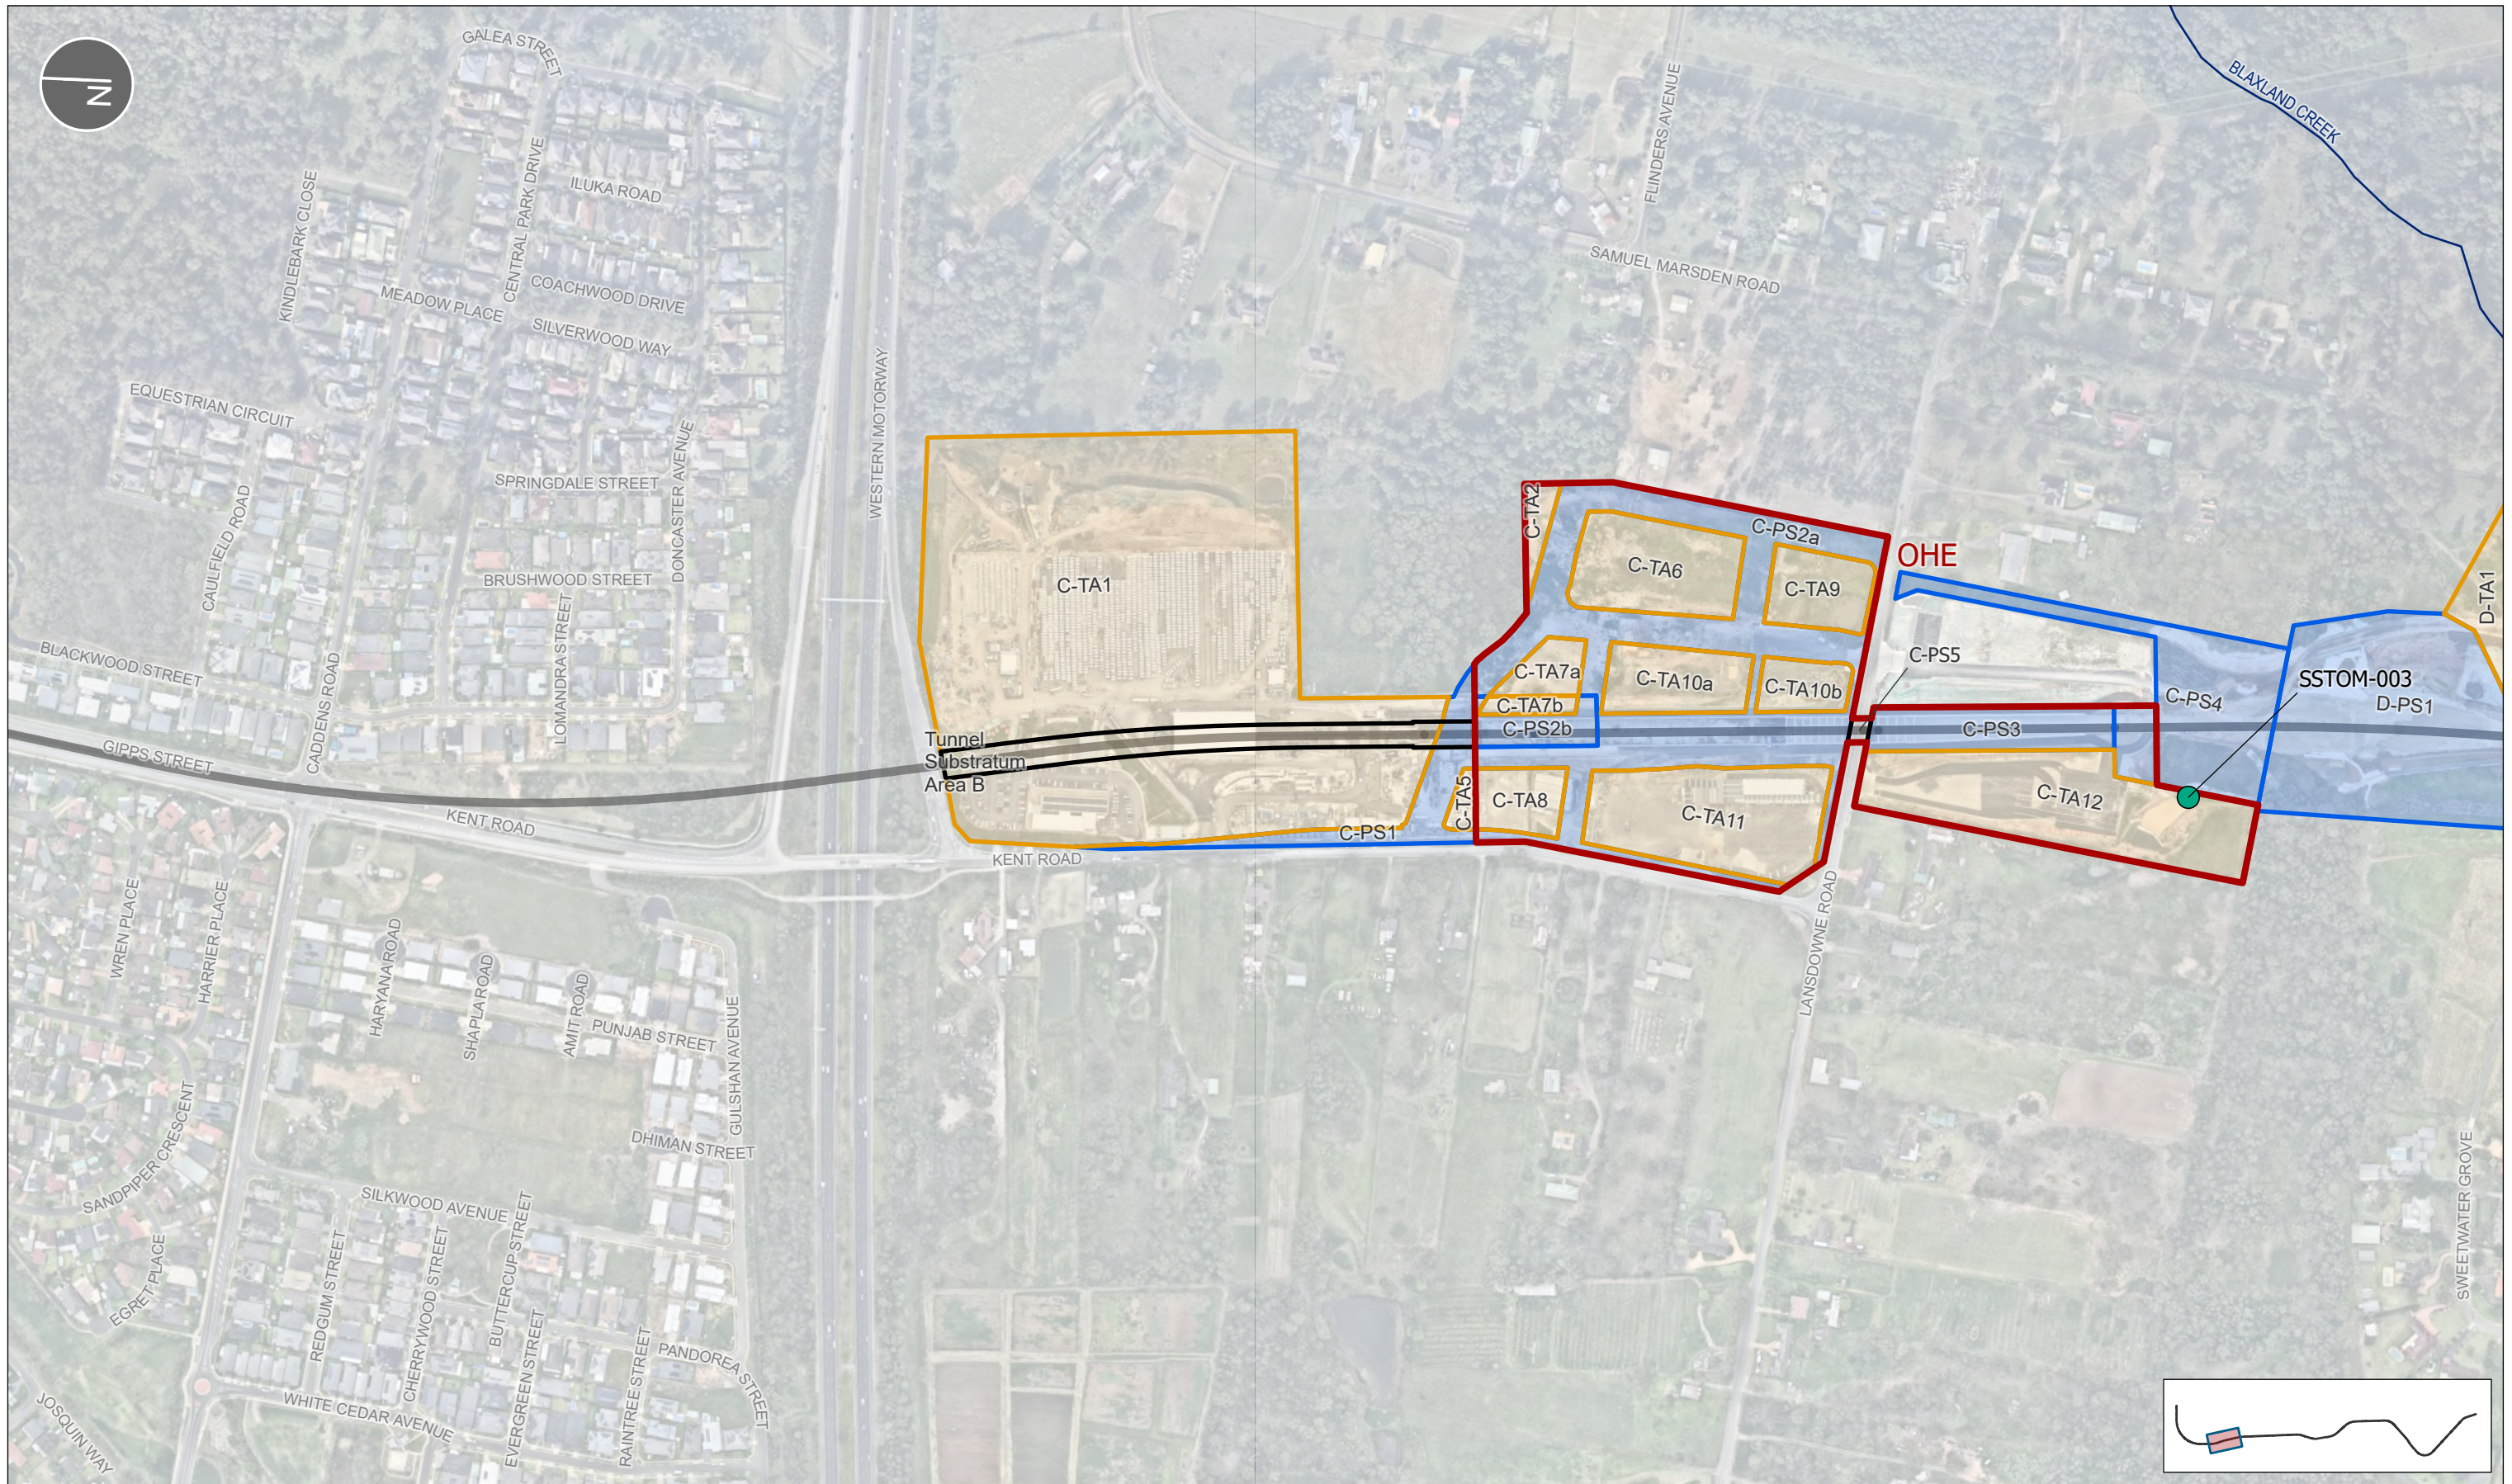

- LEGEND**
- EPL Premise Boundary
 - Metro alignment
 - Watercourse

- Site Access Schedule**
- Project Site
 - Substratum
 - Temporary Area

- Discharge Points**
- Temporary Sediment Basin



TITLE
EPL 21807 PREMISE BOUNDARY

SCALE
1:5,000

SHEET
2 of 6

0 100 200m

NOTES
EPL Premise Boundary Map

PROJECT
Sydney Metro – Western Sydney Airport - SSTOM

SCALE
1:5,000

COORDINATE SYSTEM
GDA2020 MGA Zone 56

REV	DATE	DESCRIPTION
14	29.01.2024	Premise Map update
15	09.02.2024	Premise Map update
16	21.02.2024	Premise Map update
17	18.03.2024	Premise Map update
18	25.03.2024	Premise Map update
19	19.04.2024	Premise Map update


CLIENT
Sydney Metro

APPROVED
JB


DATE
19/04/2024

MAP #
SMWSASSM-PLD-1NL-ENV-GIS-000001_19


REV
19

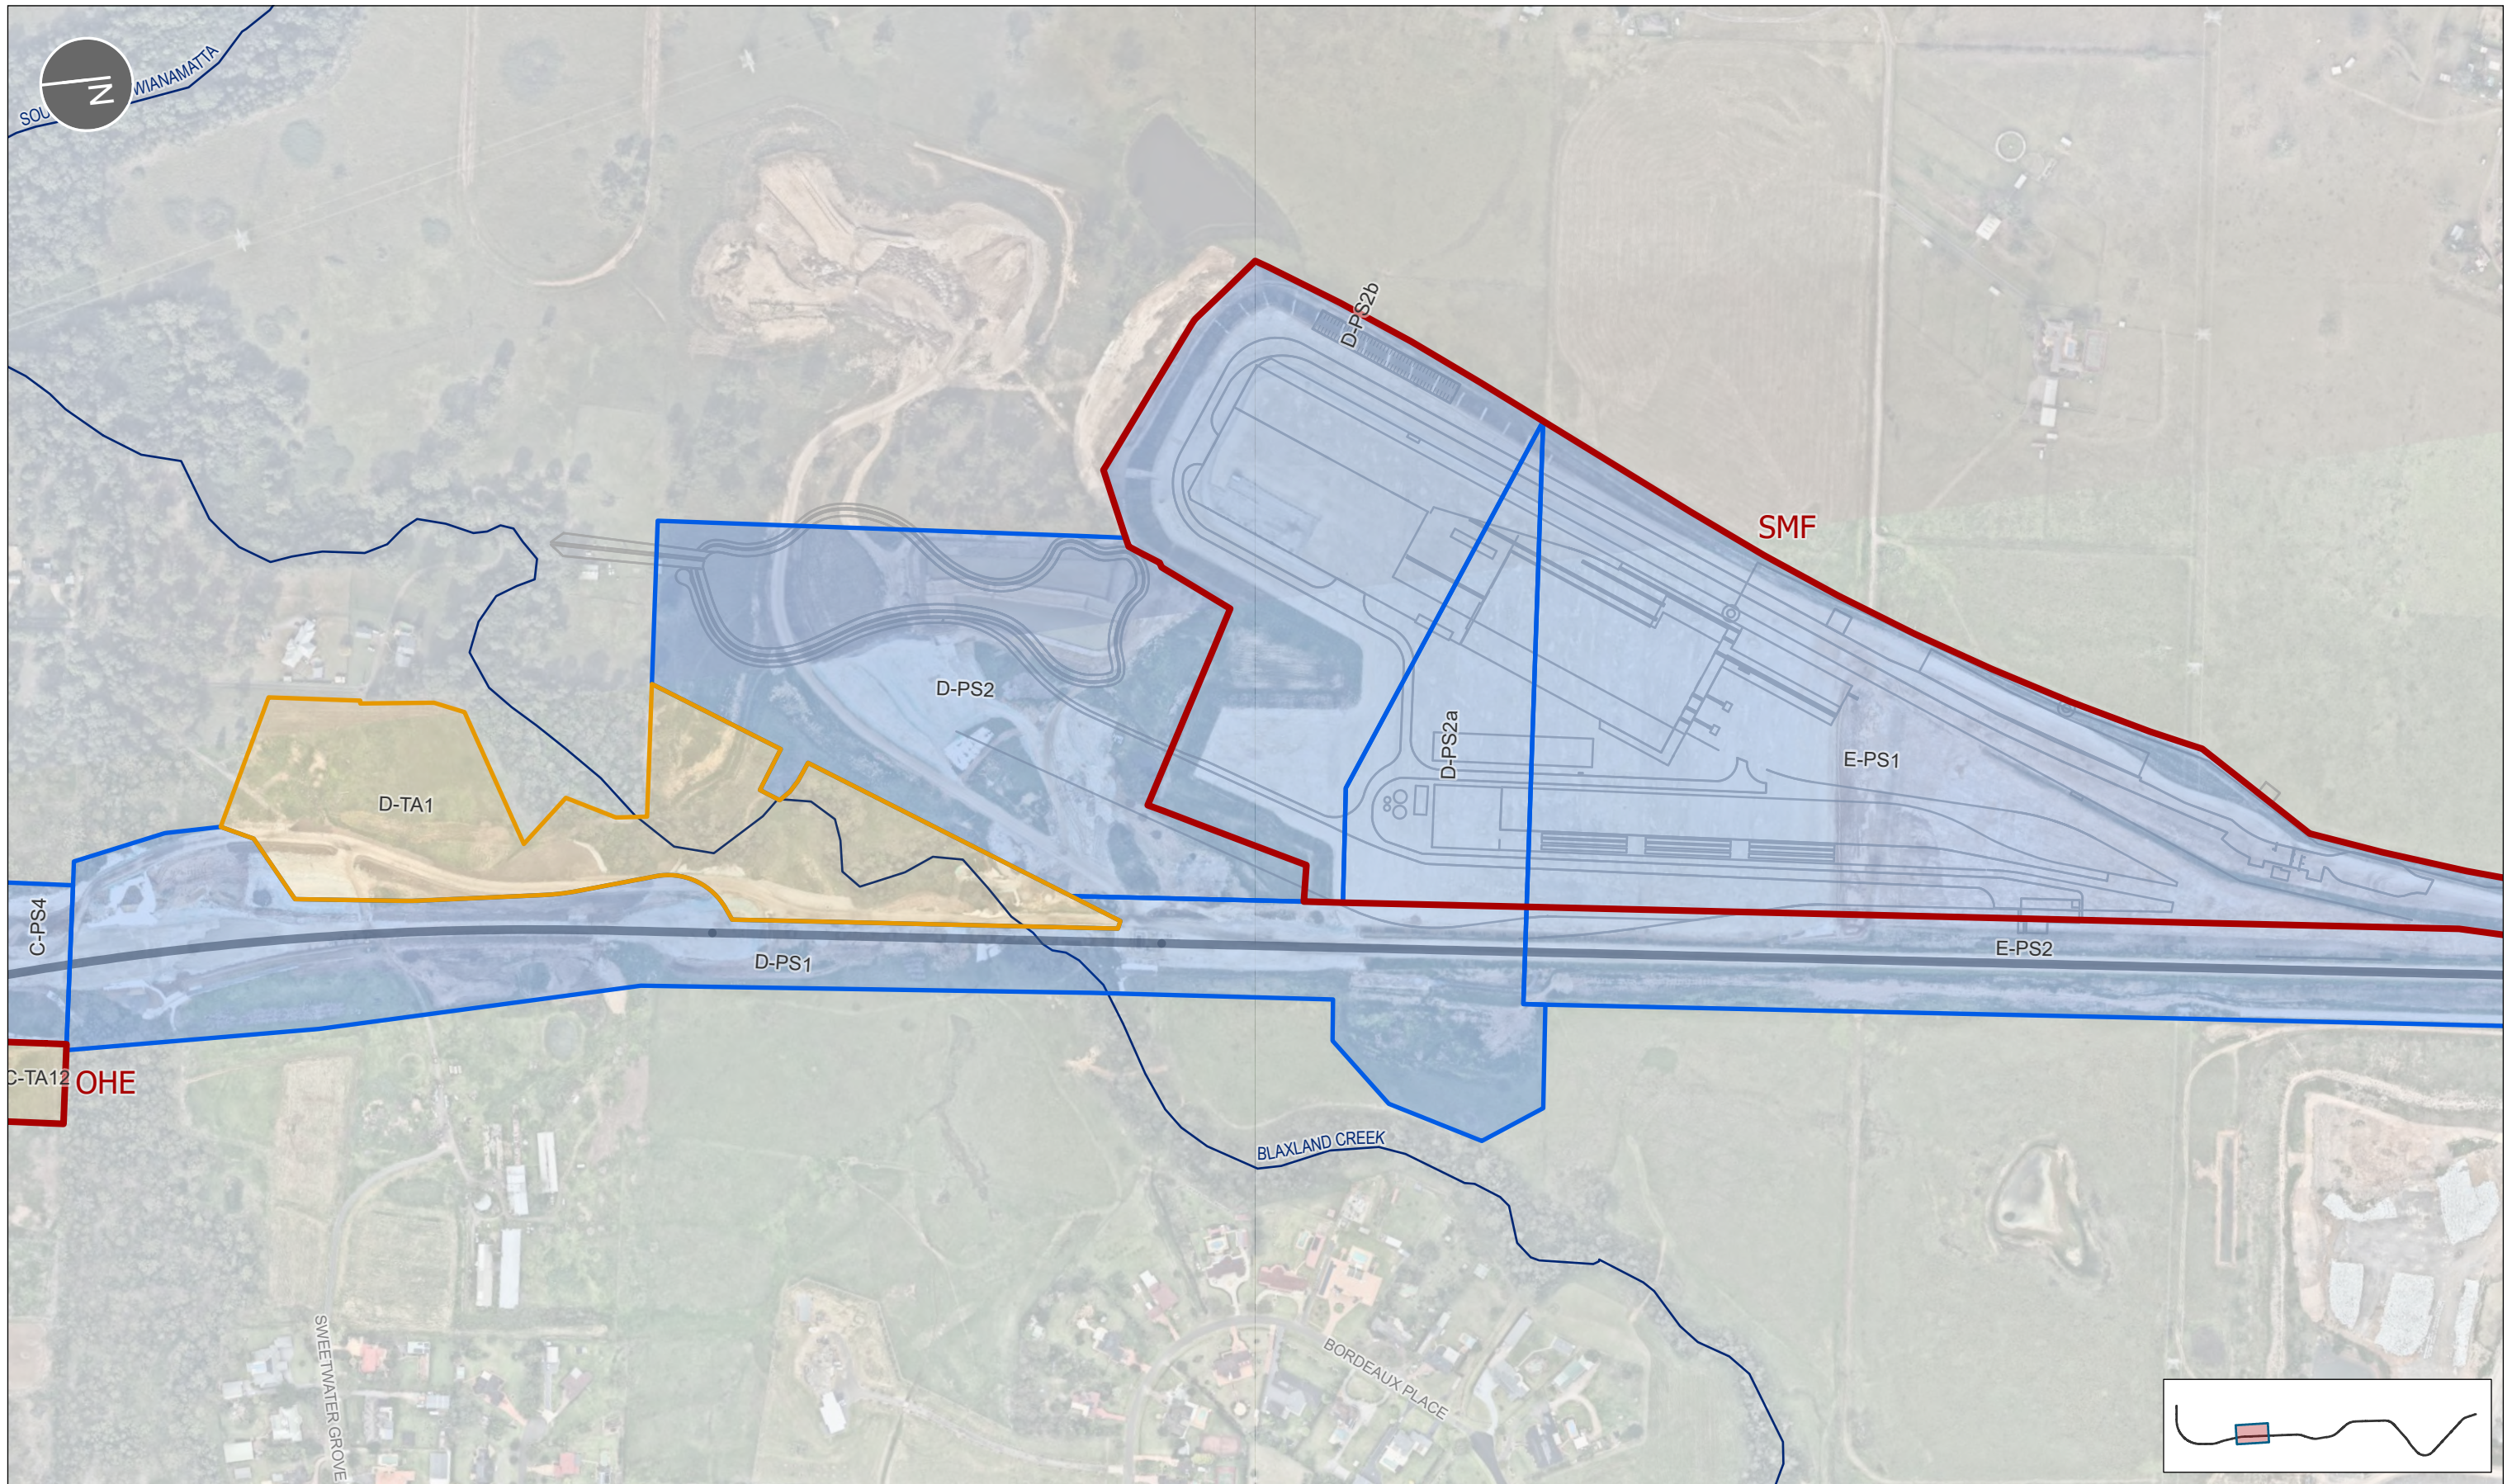


LEGEND		
	EPL Premise Boundary	
	Metro alignment	
	Watercourse	
	Project Site	
	Temporary Area	
	Discharge Points	
	Temporary Sediment Basin	

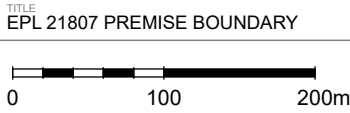


NOTES		PROJECT		CLIENT	
EPL Premise Boundary Map		Sydney Metro – Western Sydney Airport - SSTOM		Sydney Metro	
TITLE	EPL 21807 PREMISE BOUNDARY	SCALE	1:5,000	APPROVED	JB
SHEET	3 of 6	COORDINATE SYSTEM	GDA2020 MGA Zone 56	DATE	19/04/2024
		A3	DD	MAP #	SMWSASSM-PLD-1NL-ENV-GIS-000001_19
			JB	REV	19

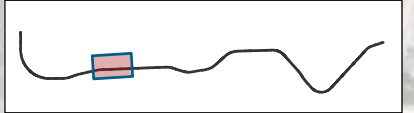

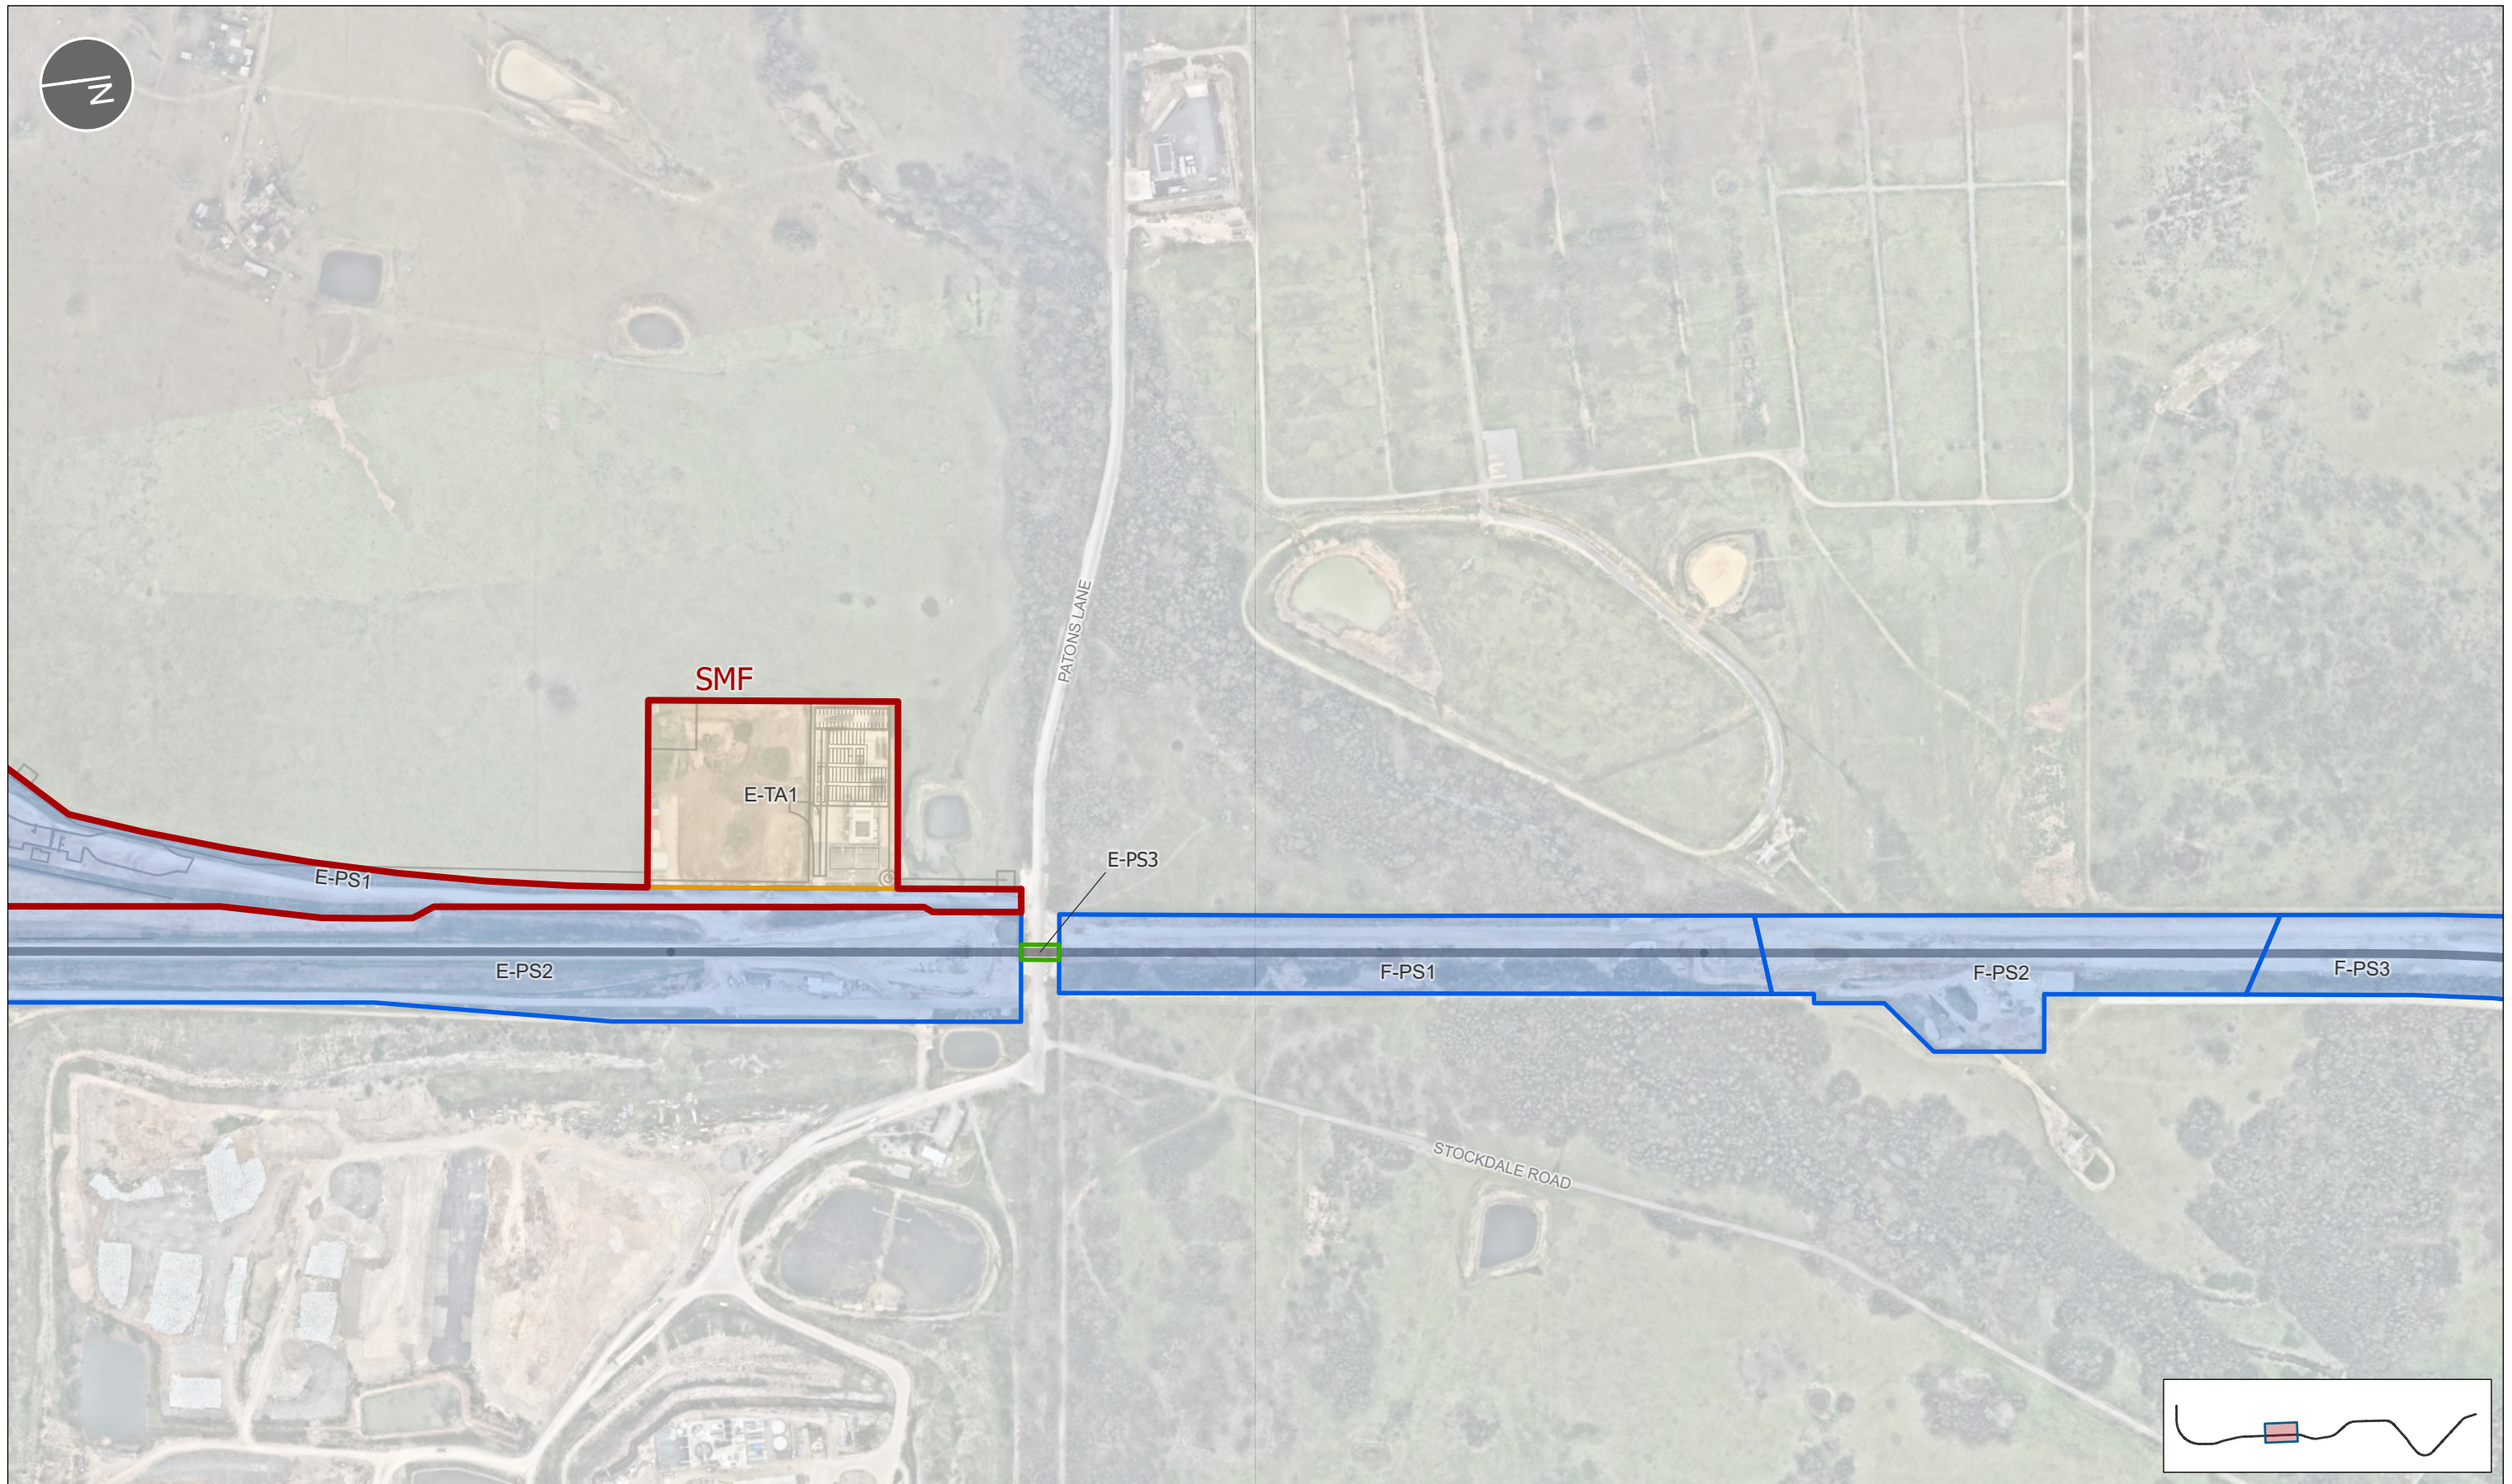


LEGEND	
	EPL Premise Boundary
	Metro alignment
	Watercourse
	Site Access Schedule
	Aerial Stratum
	Project Site
	Temporary Area

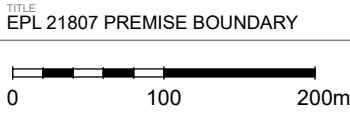


NOTES		REV		DATE	DESCRIPTION
EPL Premise Boundary Map		14	29.01.2024	Premise Map update	
		15	09.02.2024	Premise Map update	
		16	21.02.2024	Premise Map update	
		17	18.03.2024	Premise Map update	
		18	25.03.2024	Premise Map update	
		19	19.04.2024	Premise Map update	

TITLE EPL 21807 PREMISE BOUNDARY	PROJECT Sydney Metro – Western Sydney Airport - SSTOM	CLIENT Sydney Metro
SCALE 1:5,000	A3 DRAWN BY DD	APPROVED JB
SHEET 4 of 6	COORDINATE SYSTEM GDA2020 MGA Zone 56	REVIEW JB
	DATE 19/04/2024	MAP # SMWSASSM-PLD-1NL- ENV-GIS-000001_19
		19

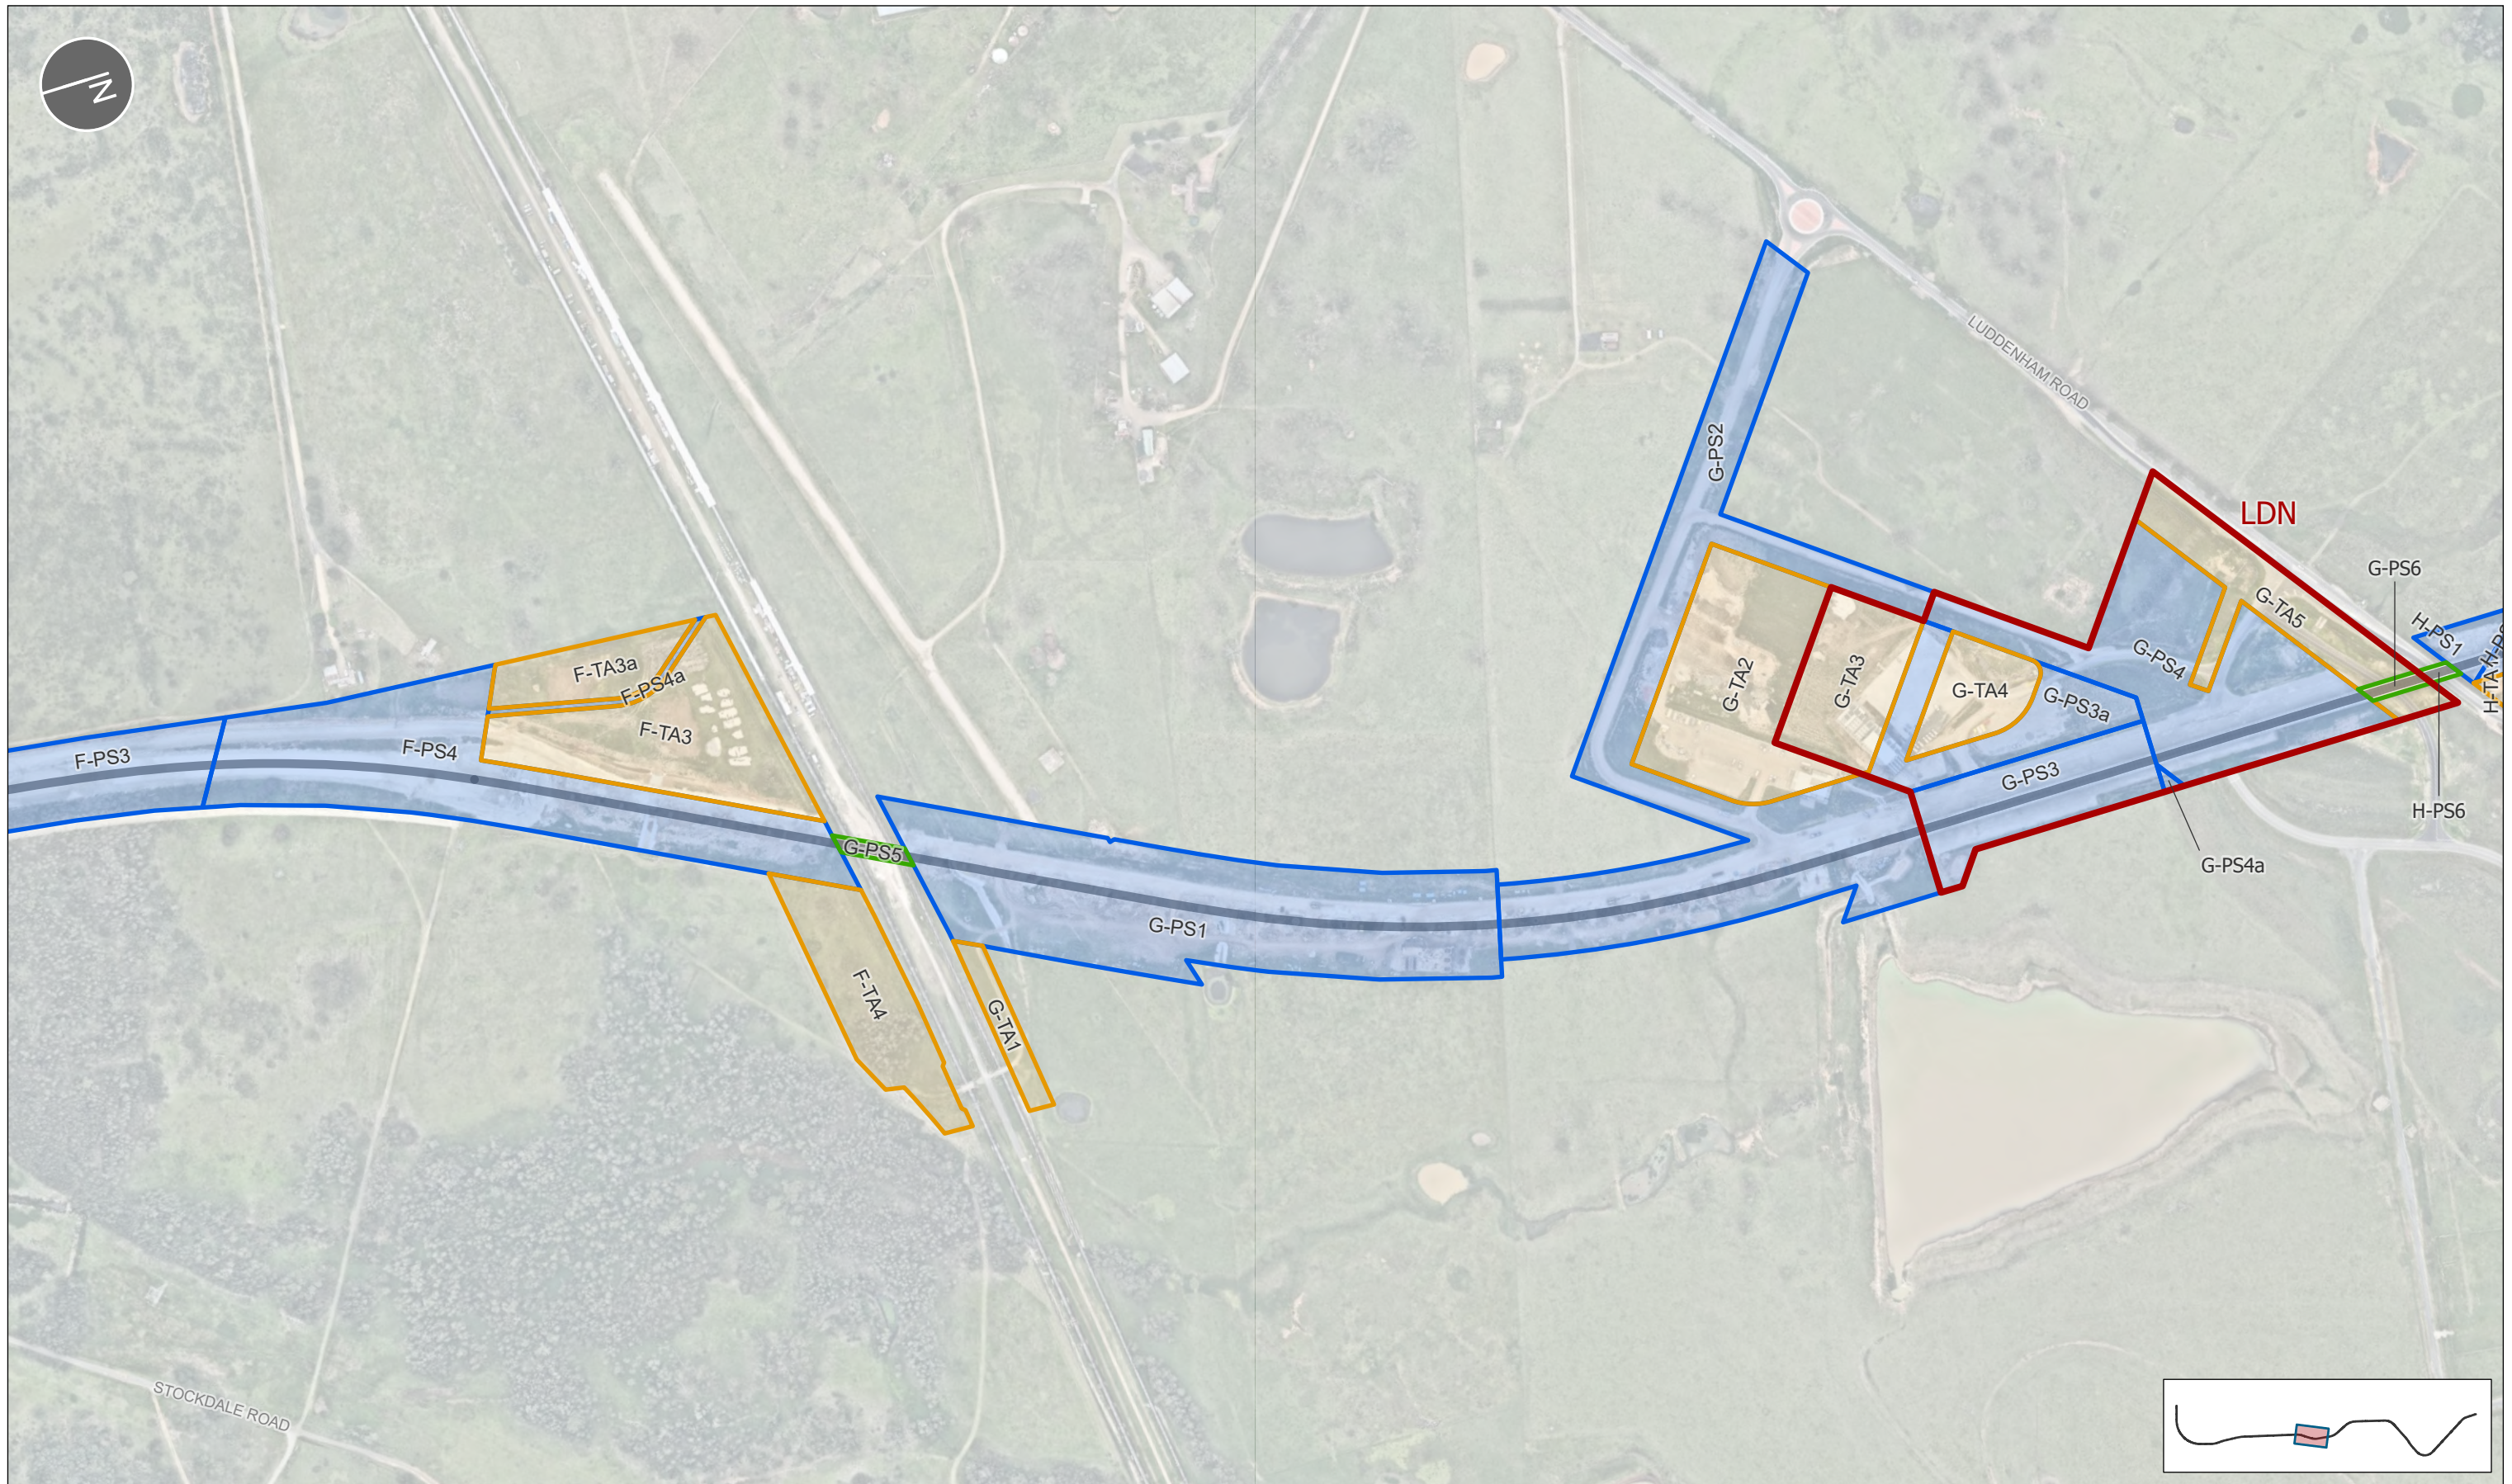


LEGEND	
	EPL Premise Boundary
	Metro alignment
	Watercourse
	Site Access Schedule
	Aerial Stratum
	Project Site
	Temporary Area

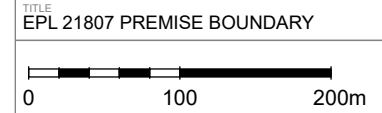

NOTES		REV		DATE	DESCRIPTION
EPL Premise Boundary Map		14	29.01.2024		Premise Map update
		15	09.02.2024		Premise Map update
		16	21.02.2024		Premise Map update
		17	18.03.2024		Premise Map update
		18	25.03.2024		Premise Map update
		19	19.04.2024		Premise Map update

TITLE EPL 21807 PREMISE BOUNDARY	PROJECT Sydney Metro – Western Sydney Airport - SSTOM	CLIENT Sydney Metro
SCALE 1:5,000	A3	DRAWN BY DD
SHEET 5 of 6	COORDINATE SYSTEM GDA2020 MGA Zone 56	REVIEW JB
		APPROVED JB
		DATE 19/04/2024
		MAP # SMWSASSM-PLD-1NL- ENV-GIS-000001_19
		REV 19

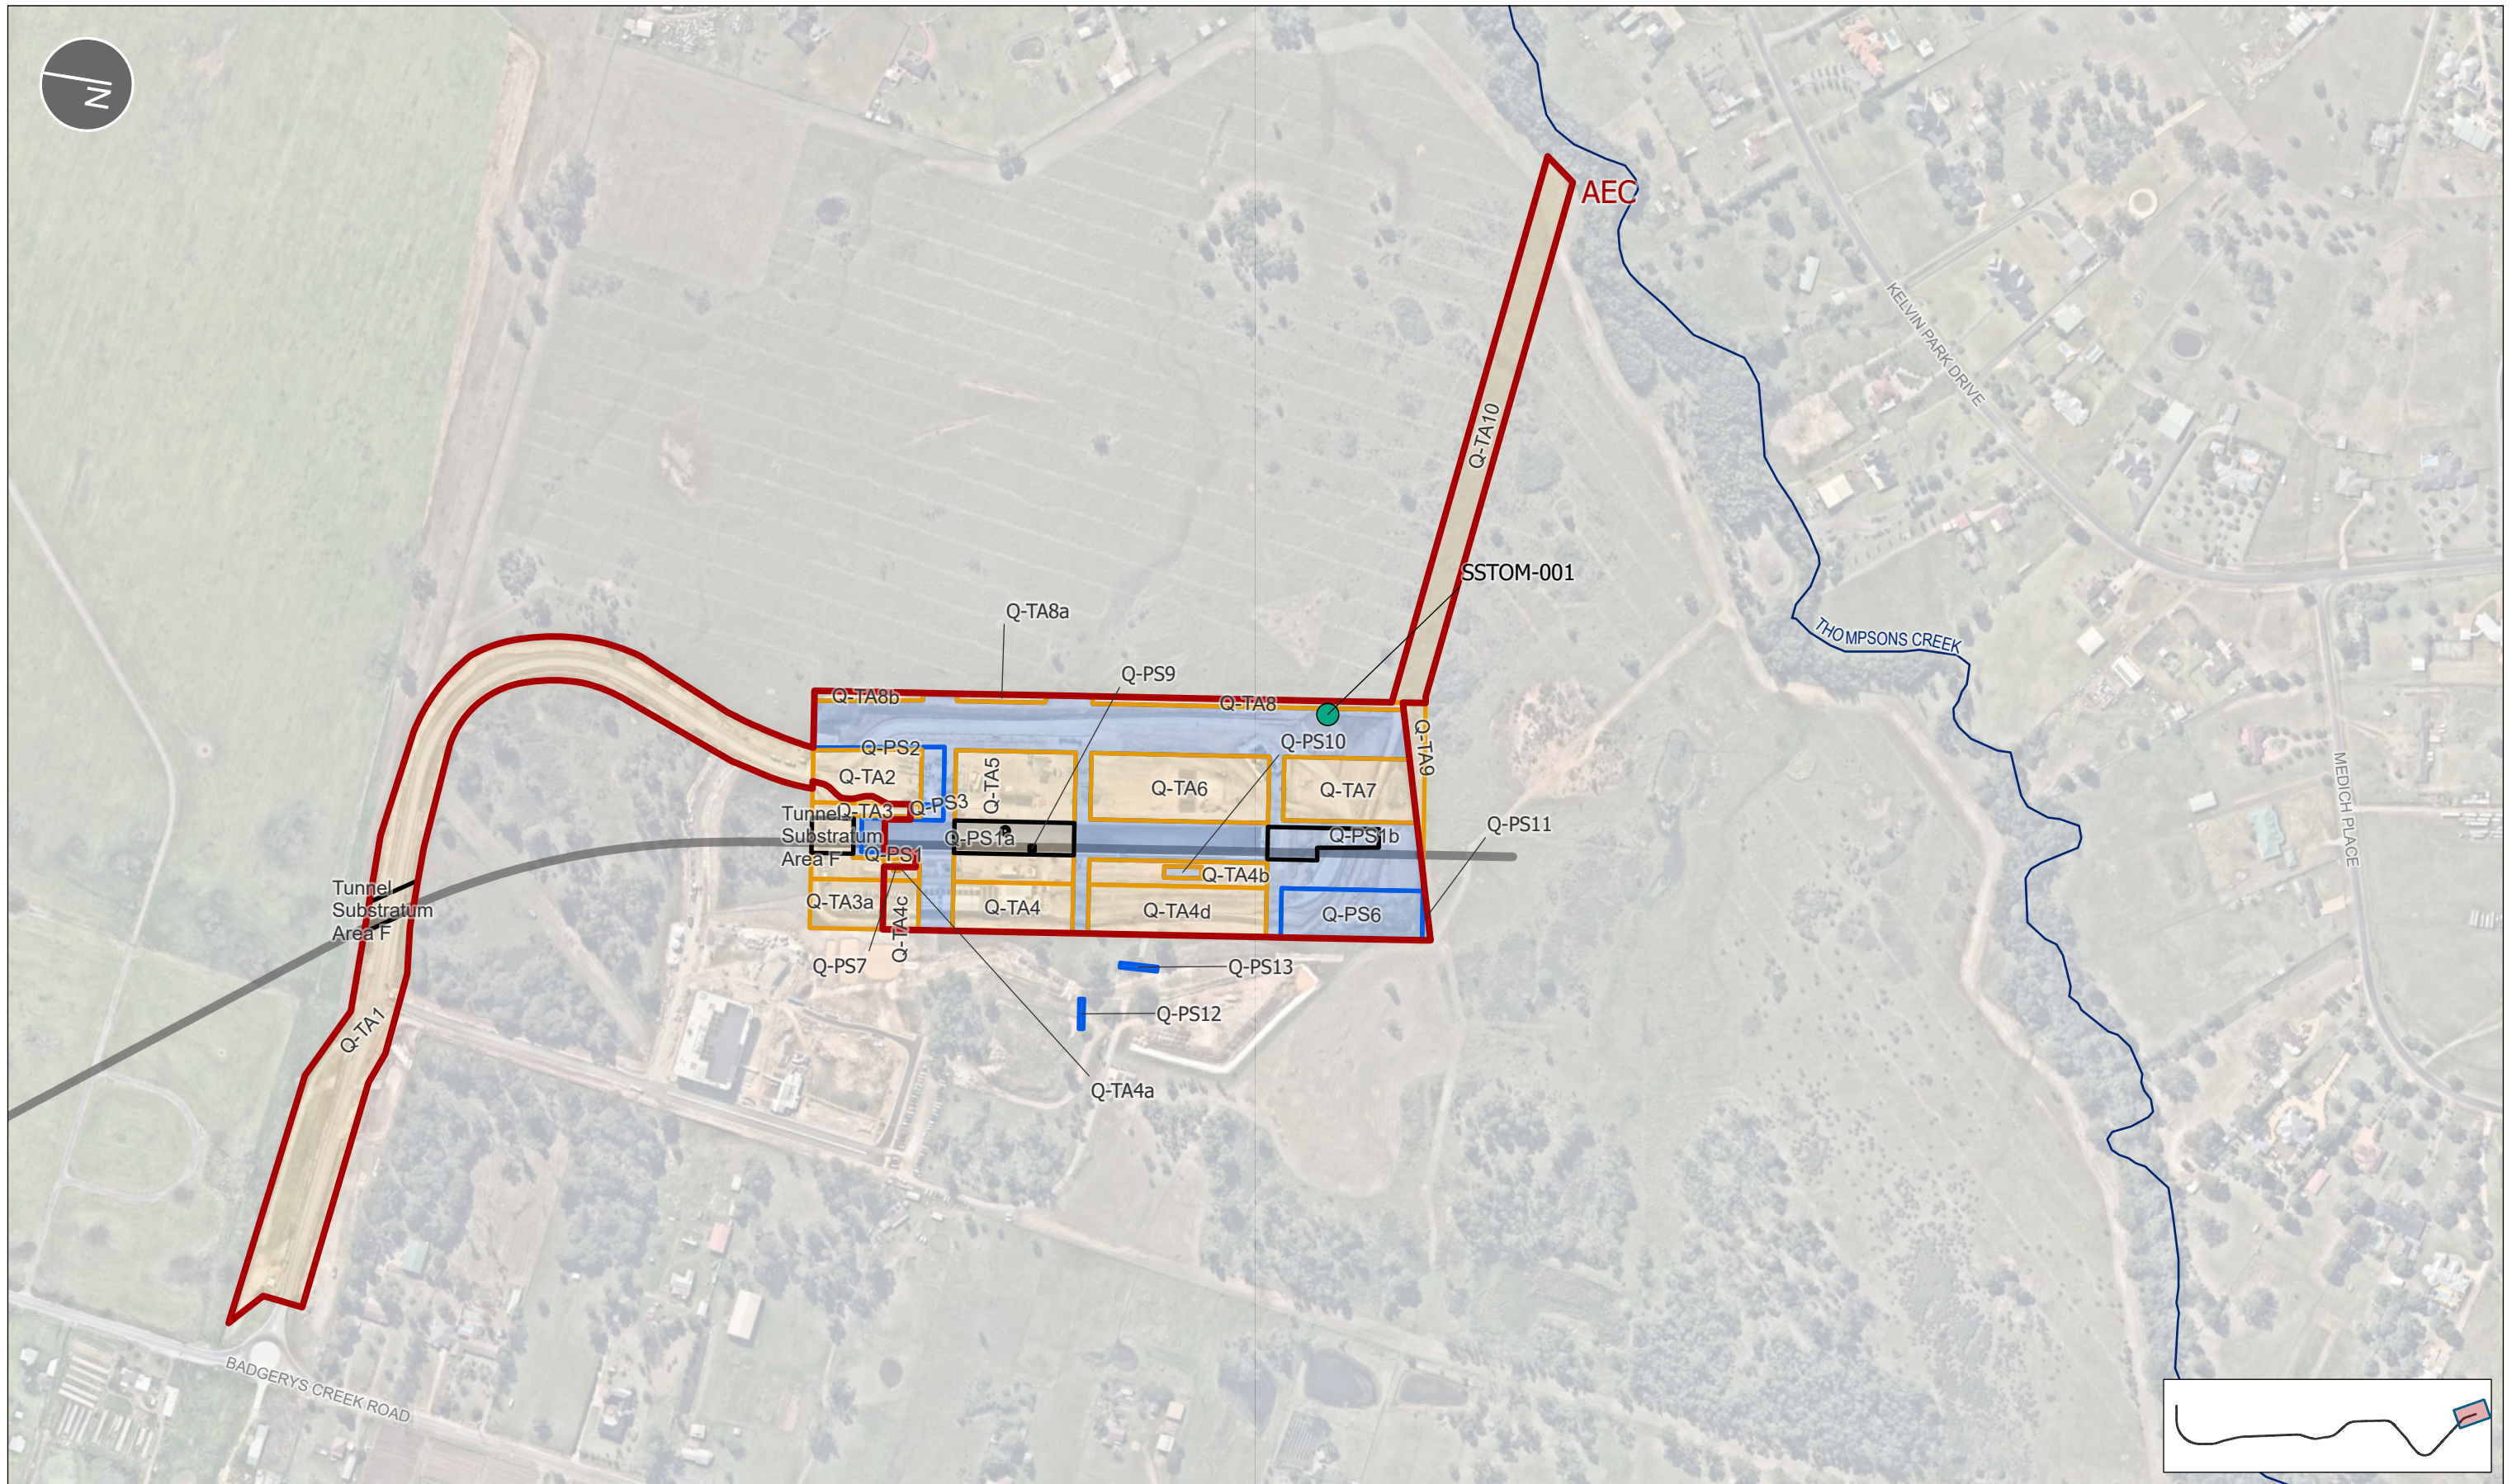

LEGEND	
	EPL Premise Boundary
	Metro alignment
	Watercourse
	Project Site
	Substratum
	Temporary Area

Discharge Points

Temporary Sediment Basin



TITLE
EPL 21807 PREMISE BOUNDARY

SCALE
1:5,000

SHEET
6 of 6

0 100 200m

NOTES	
EPL Premise Boundary Map	

PROJECT	CLIENT
Sydney Metro – Western Sydney Airport - SSTOM	Sydney Metro

SCALE	A3	DRAWN BY	APPROVED	MAP #
1:5,000		DD	JB	SMWSASSM-PLD-1NL-ENV-GIS-000001_19

DATE	REVIEW	DATE	REVISION
19/04/2024	JB		

REV	DATE	DESCRIPTION
14	29.01.2024	Premise Map update
15	09.02.2024	Premise Map update
16	21.02.2024	Premise Map update
17	18.03.2024	Premise Map update
18	25.03.2024	Premise Map update
19	19.04.2024	Premise Map update